

BIG or SMALL?
OFFICIAL or INDEPENDENT?
TECH or NATURE?


Which characteristics should the design follow?

GOALS:


- Integration of Contemporary Art within the local context
- Media + Social Interaction
- Transmit visitors + locals Freedom of Space and its use.



Floorplan + static design elements, 1:100

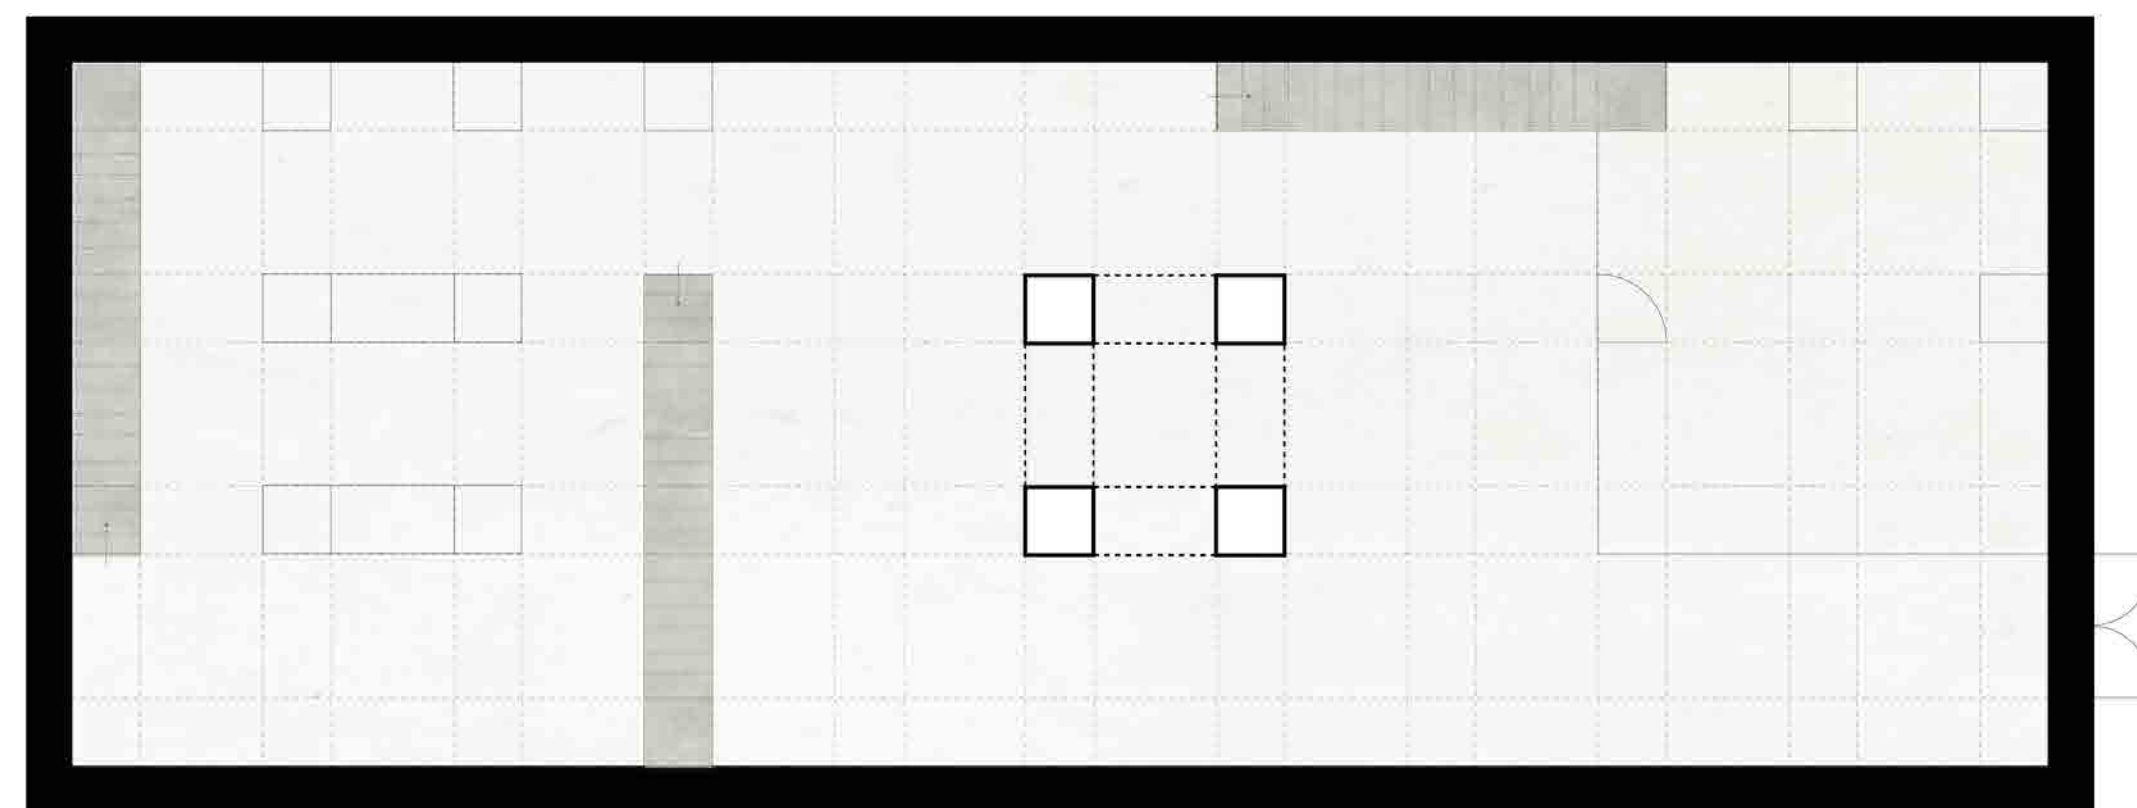


Floorplan + potentiality of modular design elements, 1:100

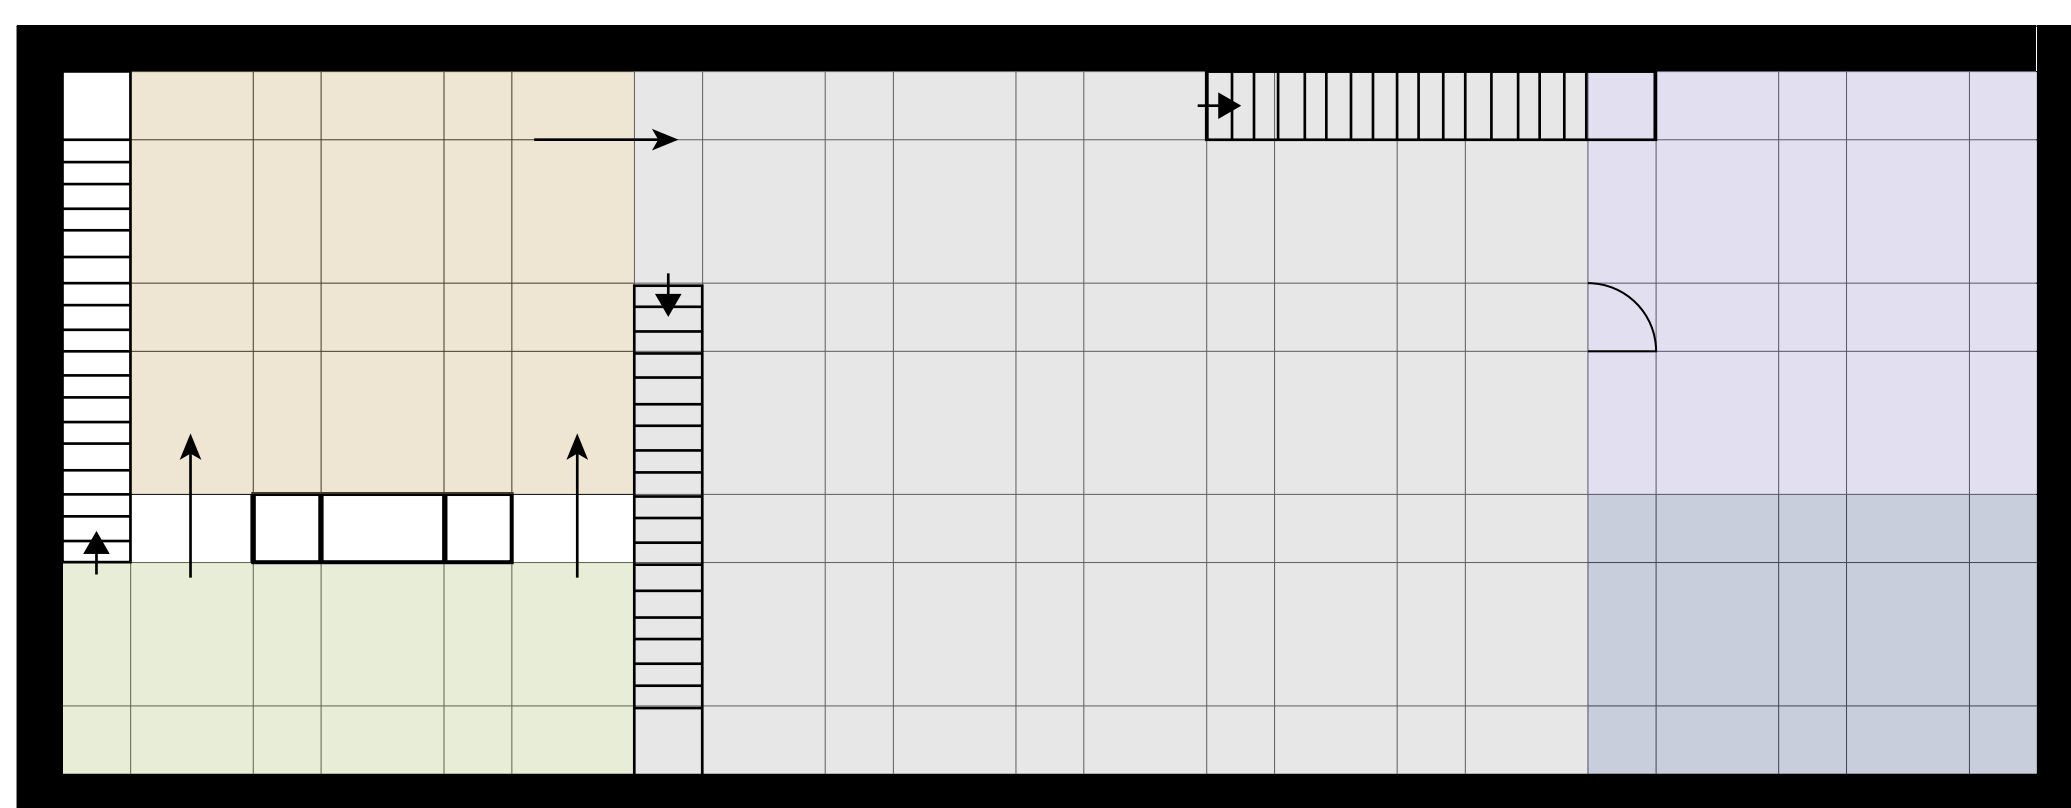


- | | |
|---|---|
| Entrance | Dedicated Sound Installation Space |
| Free Common Area | Shop/Exit |
| Big Exhibition Space | |

Floorplan (Ground Floor) + spatial layout, 1:100

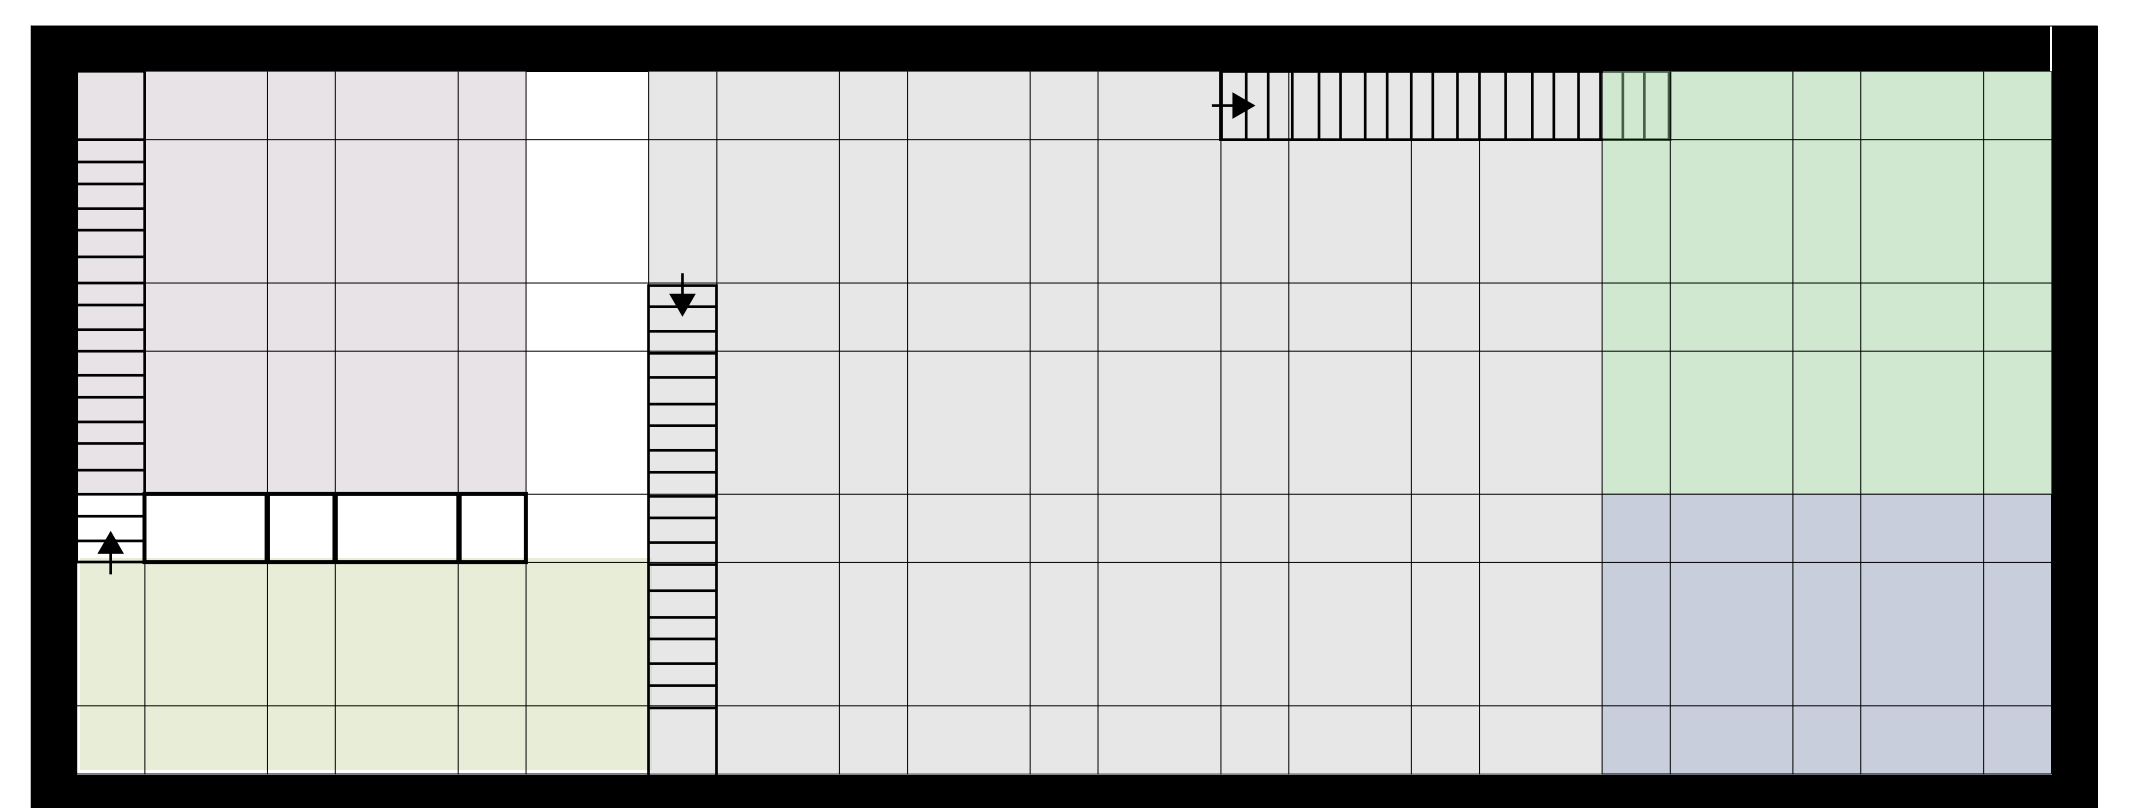

- | | |
|---|---|
| Entrance | Small Exhibition Space |
| Services | Shop/Exit |
| Big Exhibition Space | |

Floorplan (Elevation) + spatial layout, 1:100

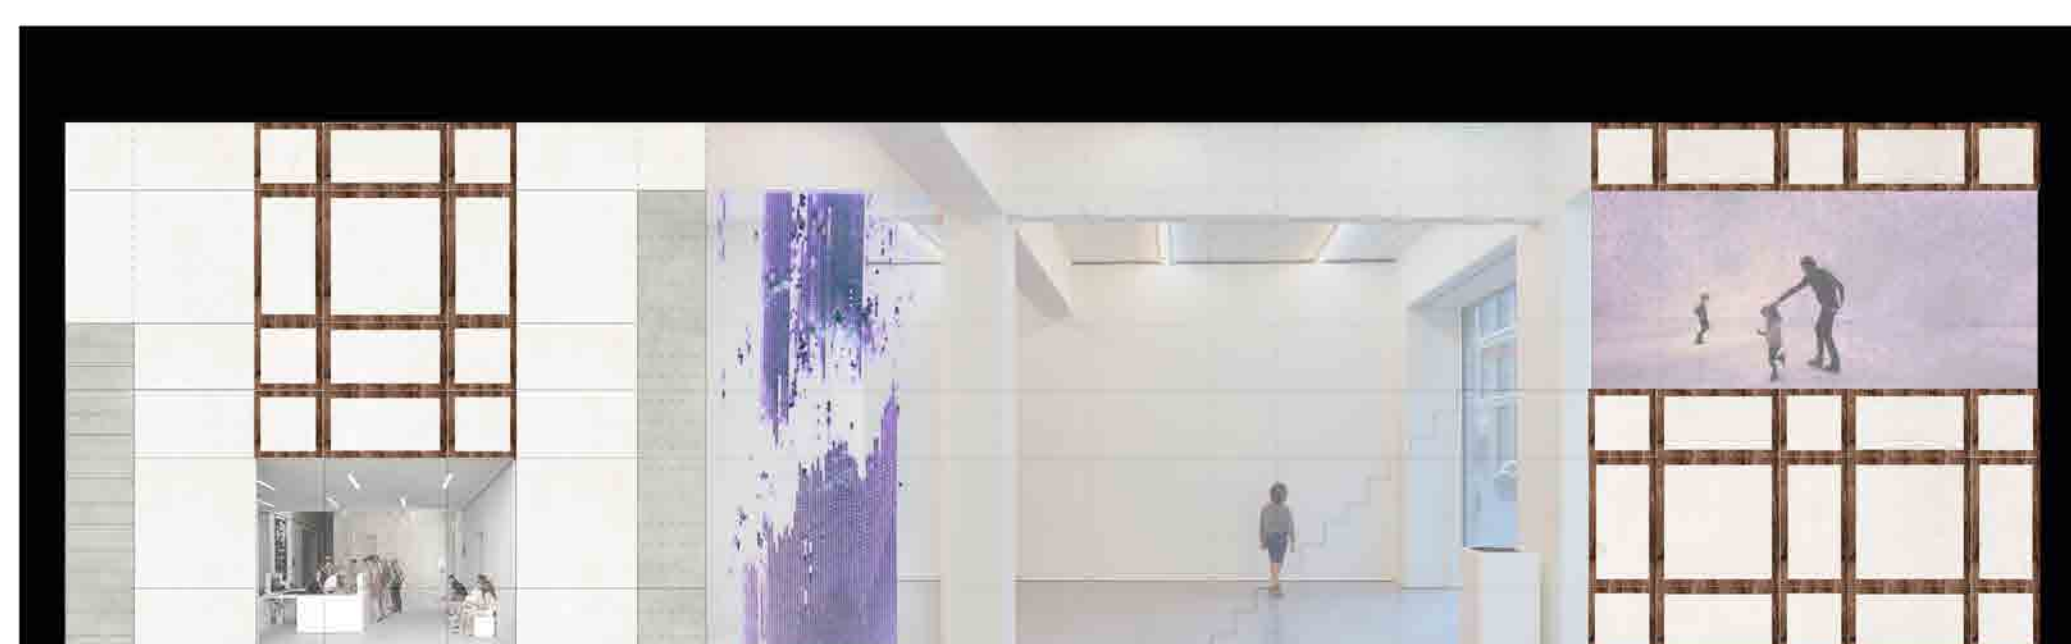

Impressions on spatial imagery on longitudinal sections, 1:100

